


CITRUS PARK UNIT 1
RECORDED IN PLATS 6 PG. 89 DN 05-11-73

MAP 63

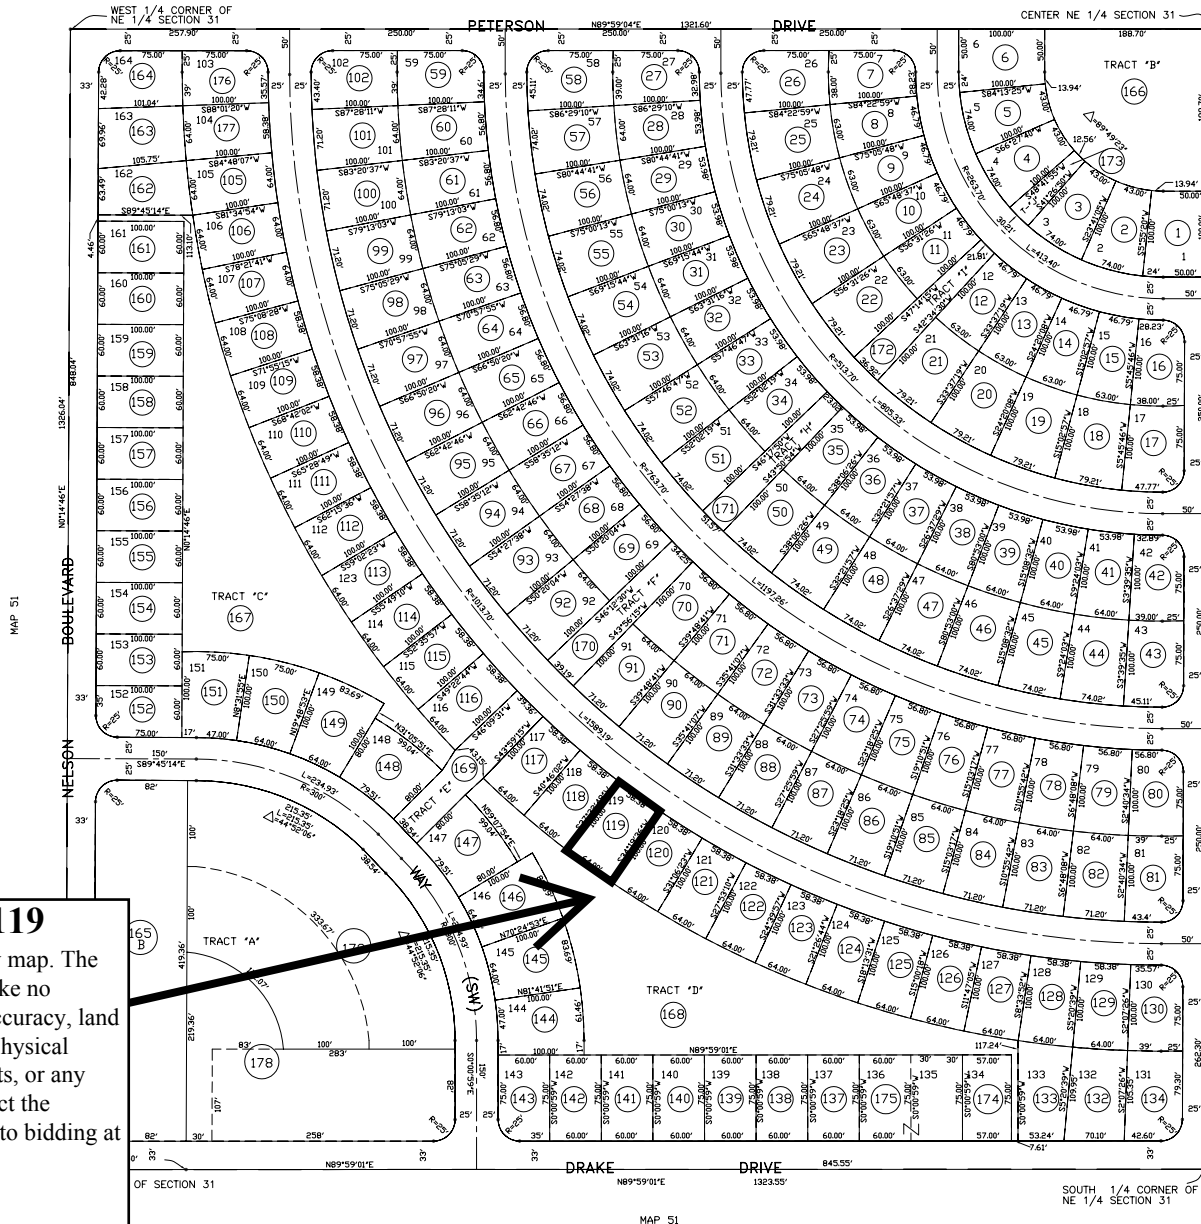

APN#: 202-62-119

This is a copy of a county map. The Seller and Auctioneer make no warranties regard: map accuracy, land use restrictions, legal or physical access, road improvements, or any lack thereof. Please inspect the property personally prior to bidding at the auction.

BOOK 202
MAP 62

TOWNSHIP 8S
RANGE 16W
SECTION 31
SW1/4 NE1/4

YUMA COUNTY ASSESSOR

SCALE 1" = 100'

FOR INFORMATION ONLY
NO LIABILITY ASSUMED
YUMA COUNTY ASSESSOR

MAP LAST AMENDED

03-19-97	SGS	CORRECTION
02-01-99	MU	
01-14-02		103,104->104A
02-16-04		134A,136A->174,175
11-07-05	SKS	104A->176,177
04-02-06	SKS	155A,C->178; 165D,E->179
09-11-06	SKS	CORRECT NOTE
03-13-07	SKS	CORRECT PARCEL NO

GIS UPDATE 3-13-07 BY BREANNA HENDREN

SUBDIVISIONS ON THIS MAP
CITRUS PARK UNIT 1

DRAWN BY: ISABEL JIMENEZ 02-01-99

